


Client:	SPECTRUM COMMUNITY HEALTH
Project:	SPECTRUM COMMUNITY HEALTH - SILVER BAY, MN
Phase:	10000
Date:	05-27-10
Checked by:	SE
Drawn by:	SE

1. Check with the architect and the general contractor for any changes to the plan. The general contractor shall be responsible for any changes to the plan. The architect shall be responsible for any changes to the plan. The general contractor shall be responsible for any changes to the plan.

CONTRACTOR: SPECTRUM COMMUNITY HEALTH  
 ARCHITECT: DJR ARCHITECTURE, INC.  
 133 Westwood Ave. N., Suite 212  
 Minneapolis, Minnesota 55412  
 612-339-1514  
 612-339-1515

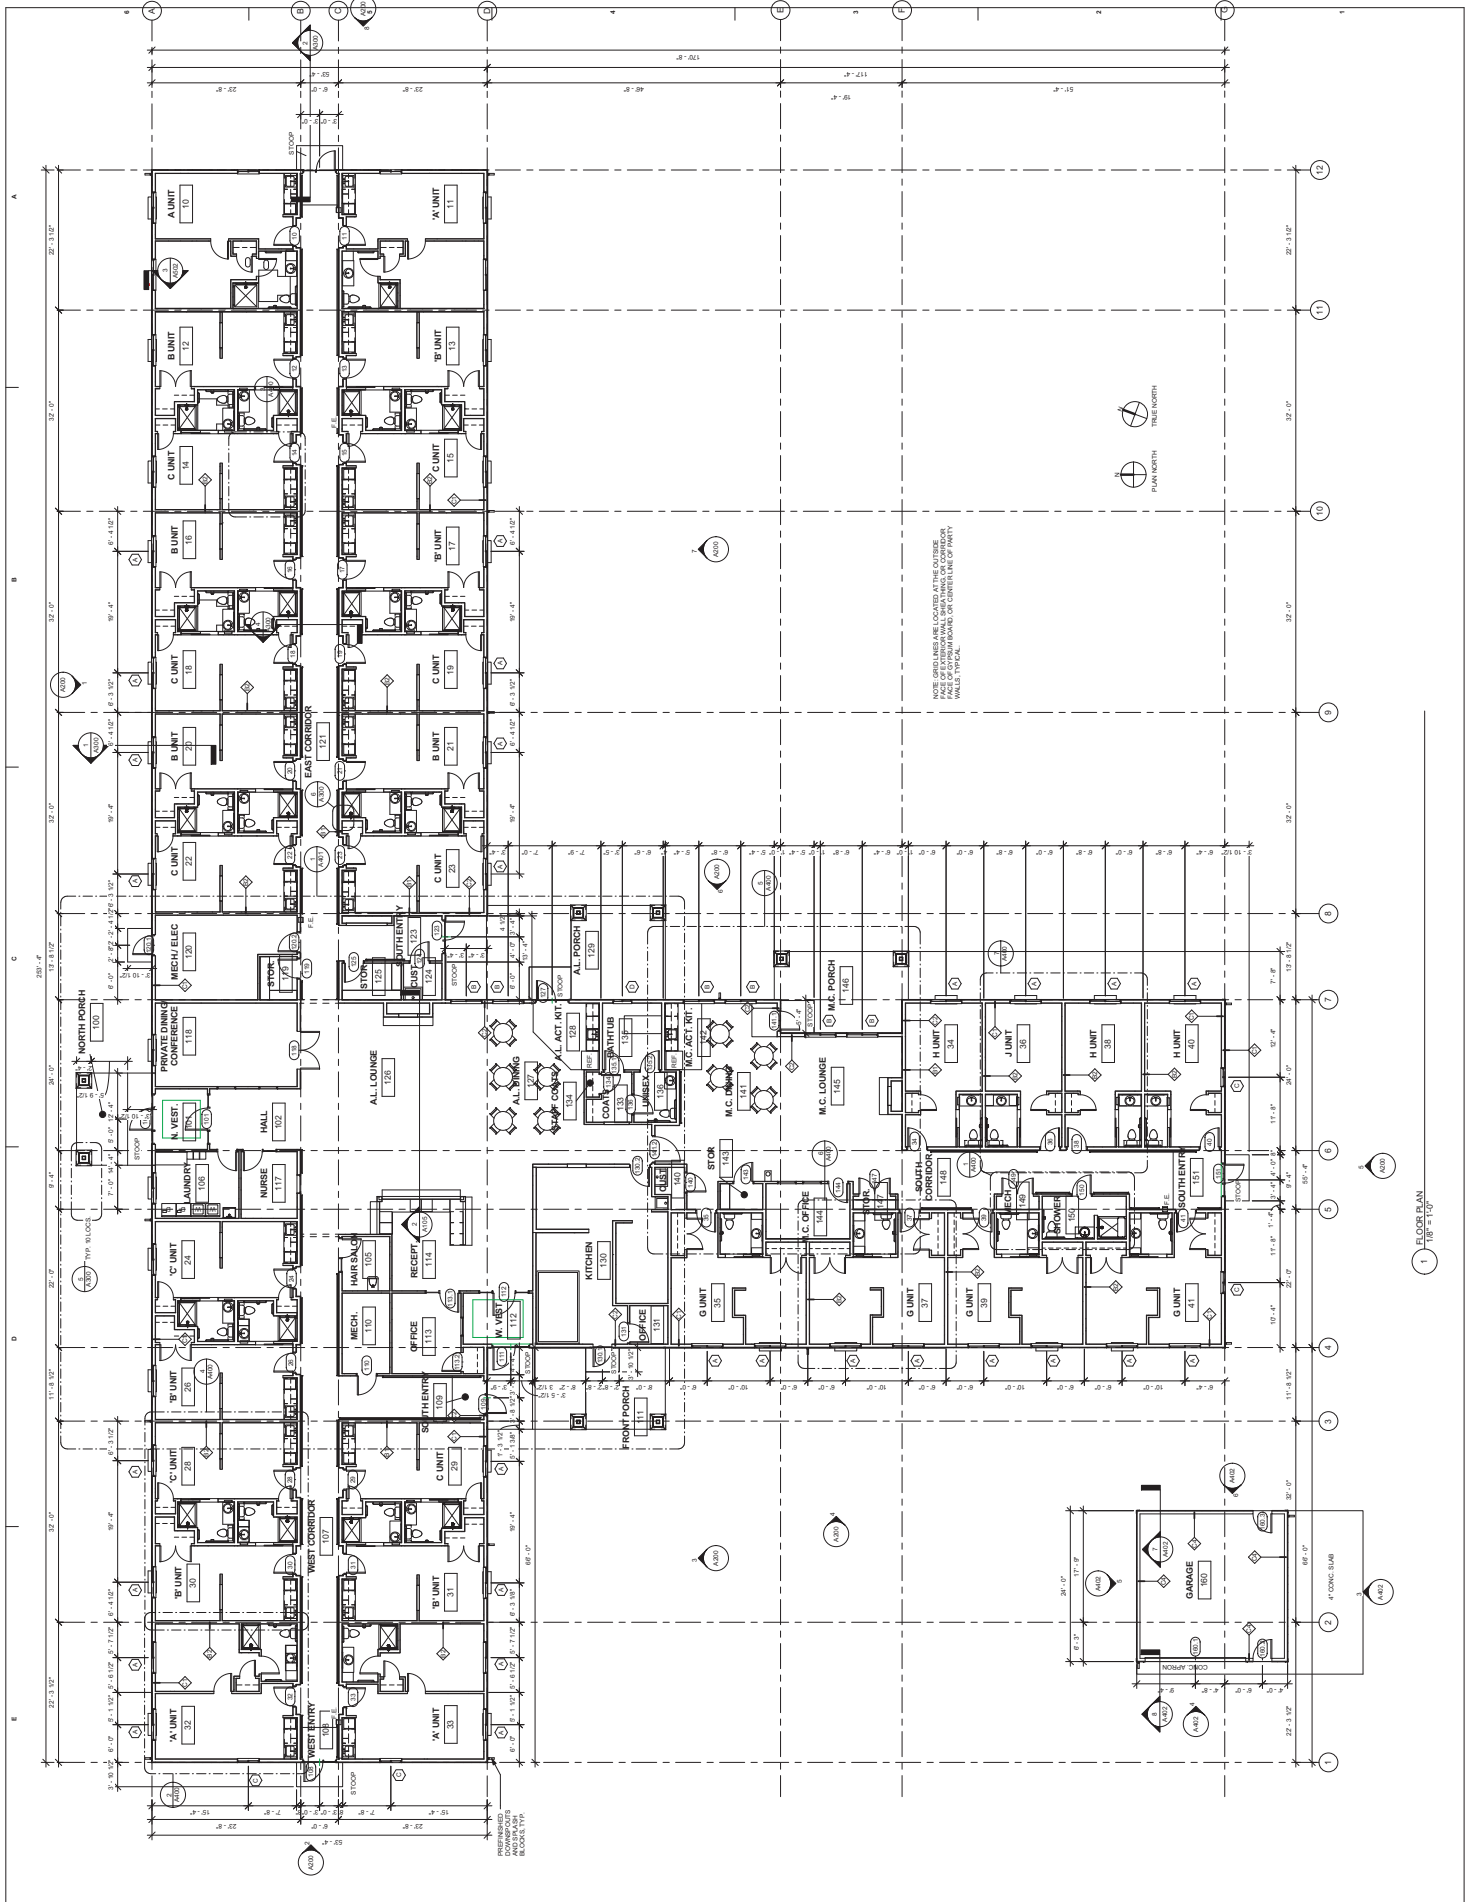

1 FLOOR PLAN  
1/8" = 1'-0"